

10 South LaSalle

Chicago, Illinois




10 South LaSalle
Owner, LLC.



Contact:

Mark Bâby
312-448-6220
mark.baby@streamrealty.com

Ben Cleveland
312-448-6221
ben.cleveland@streamrealty.com

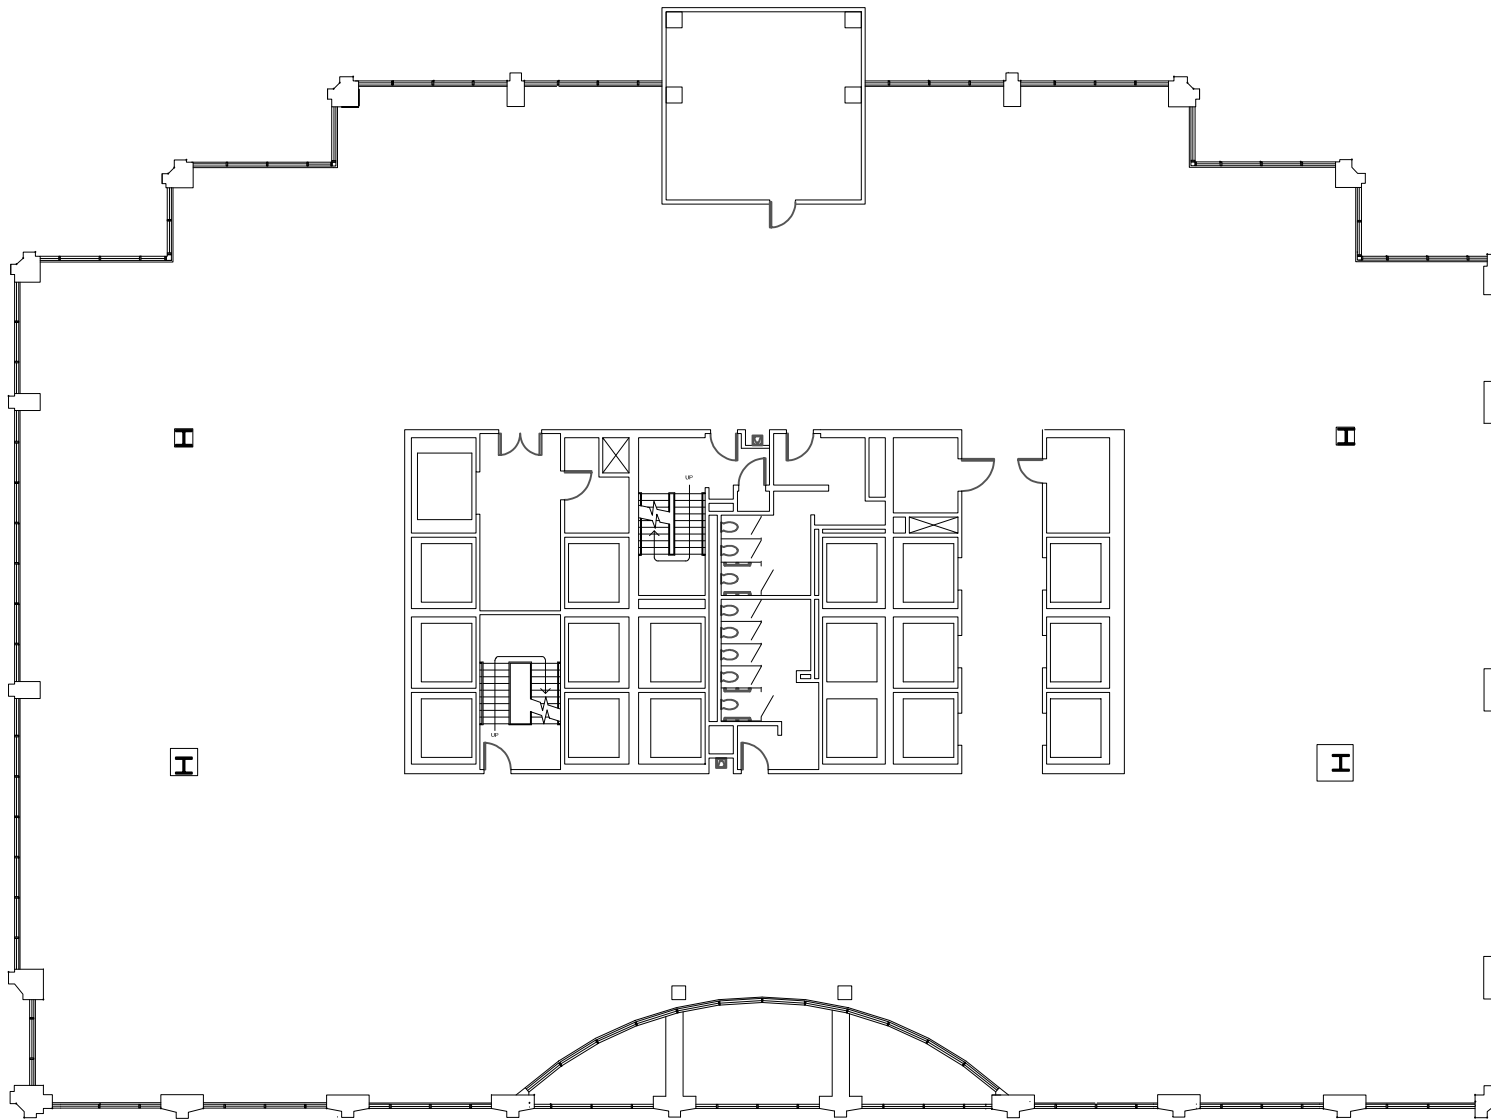

Level 5 Floor Plan - 21,488 RSF

Scale: N.T.S.

v1.2



studio **3** design
312-635-6500