

**10 South LaSalle**  
Chicago, Illinois




10 South LaSalle  
Owner, LLC.



Contact:

Mark Bâby  
312-448-6220  
mark.baby@streamrealty.com

Ben Cleveland  
312-448-6221  
ben.cleveland@streamrealty.com

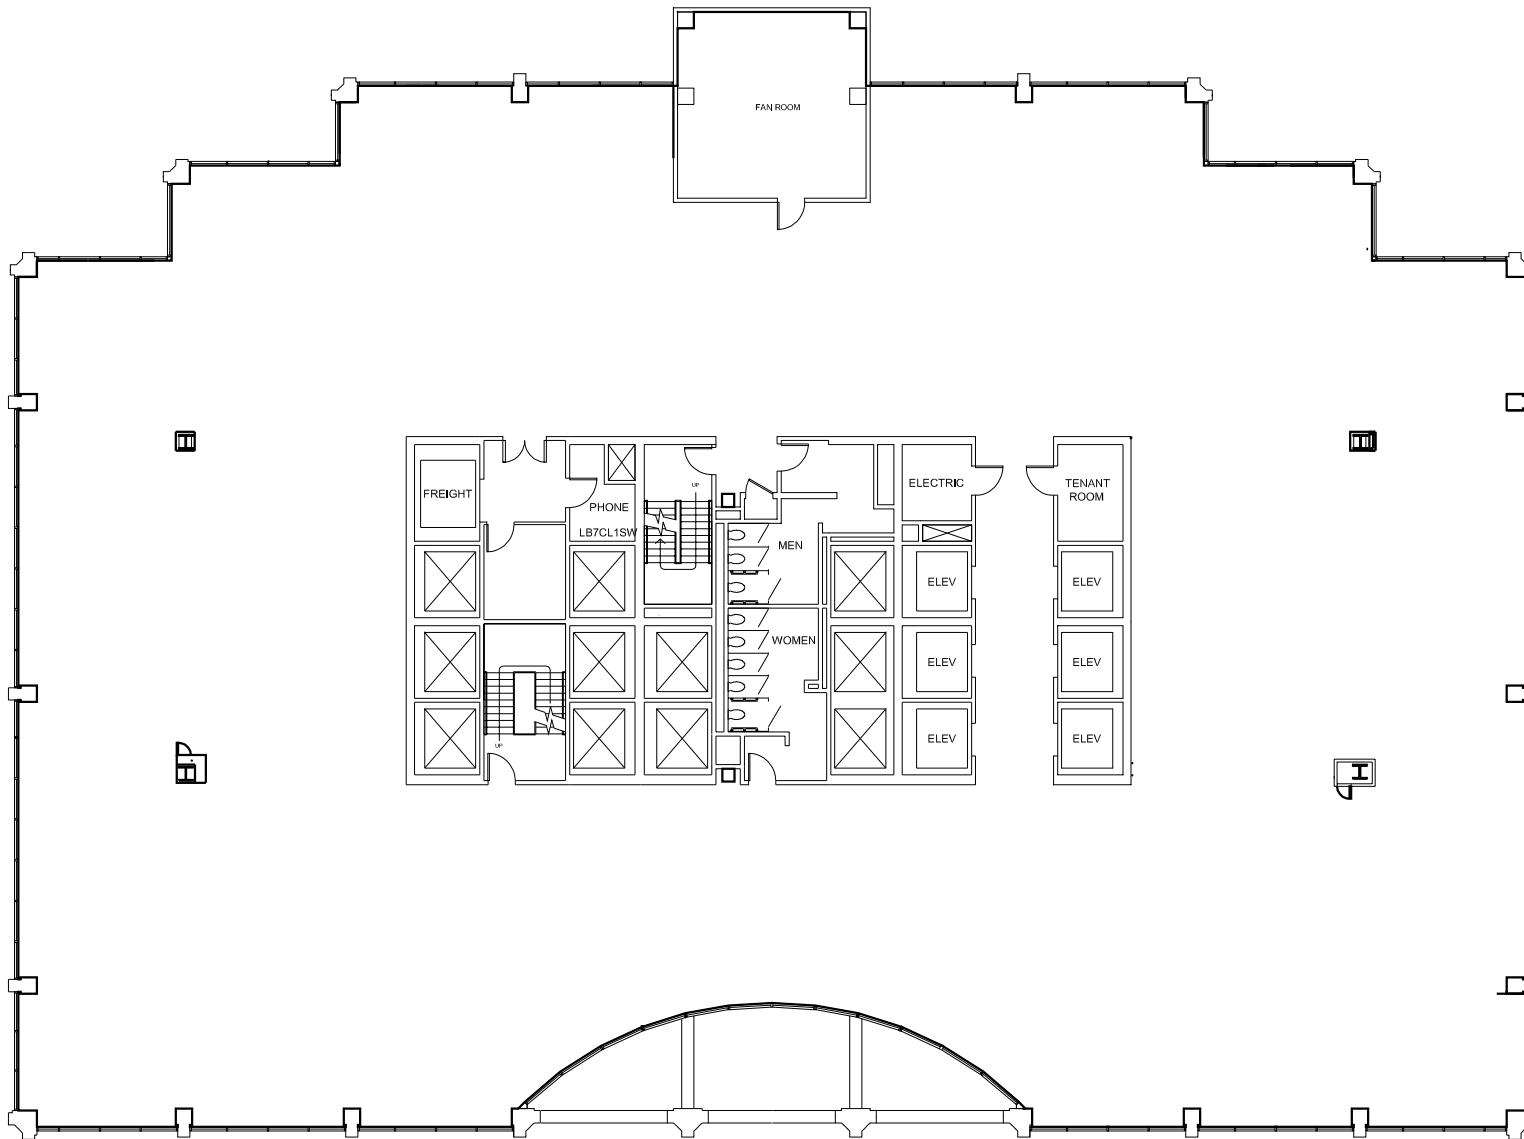

**Level 7 Floor Plan - 21,393 RSF**

Scale: N.T.S.

v1.2



studio **3** design  
312-635-6500